
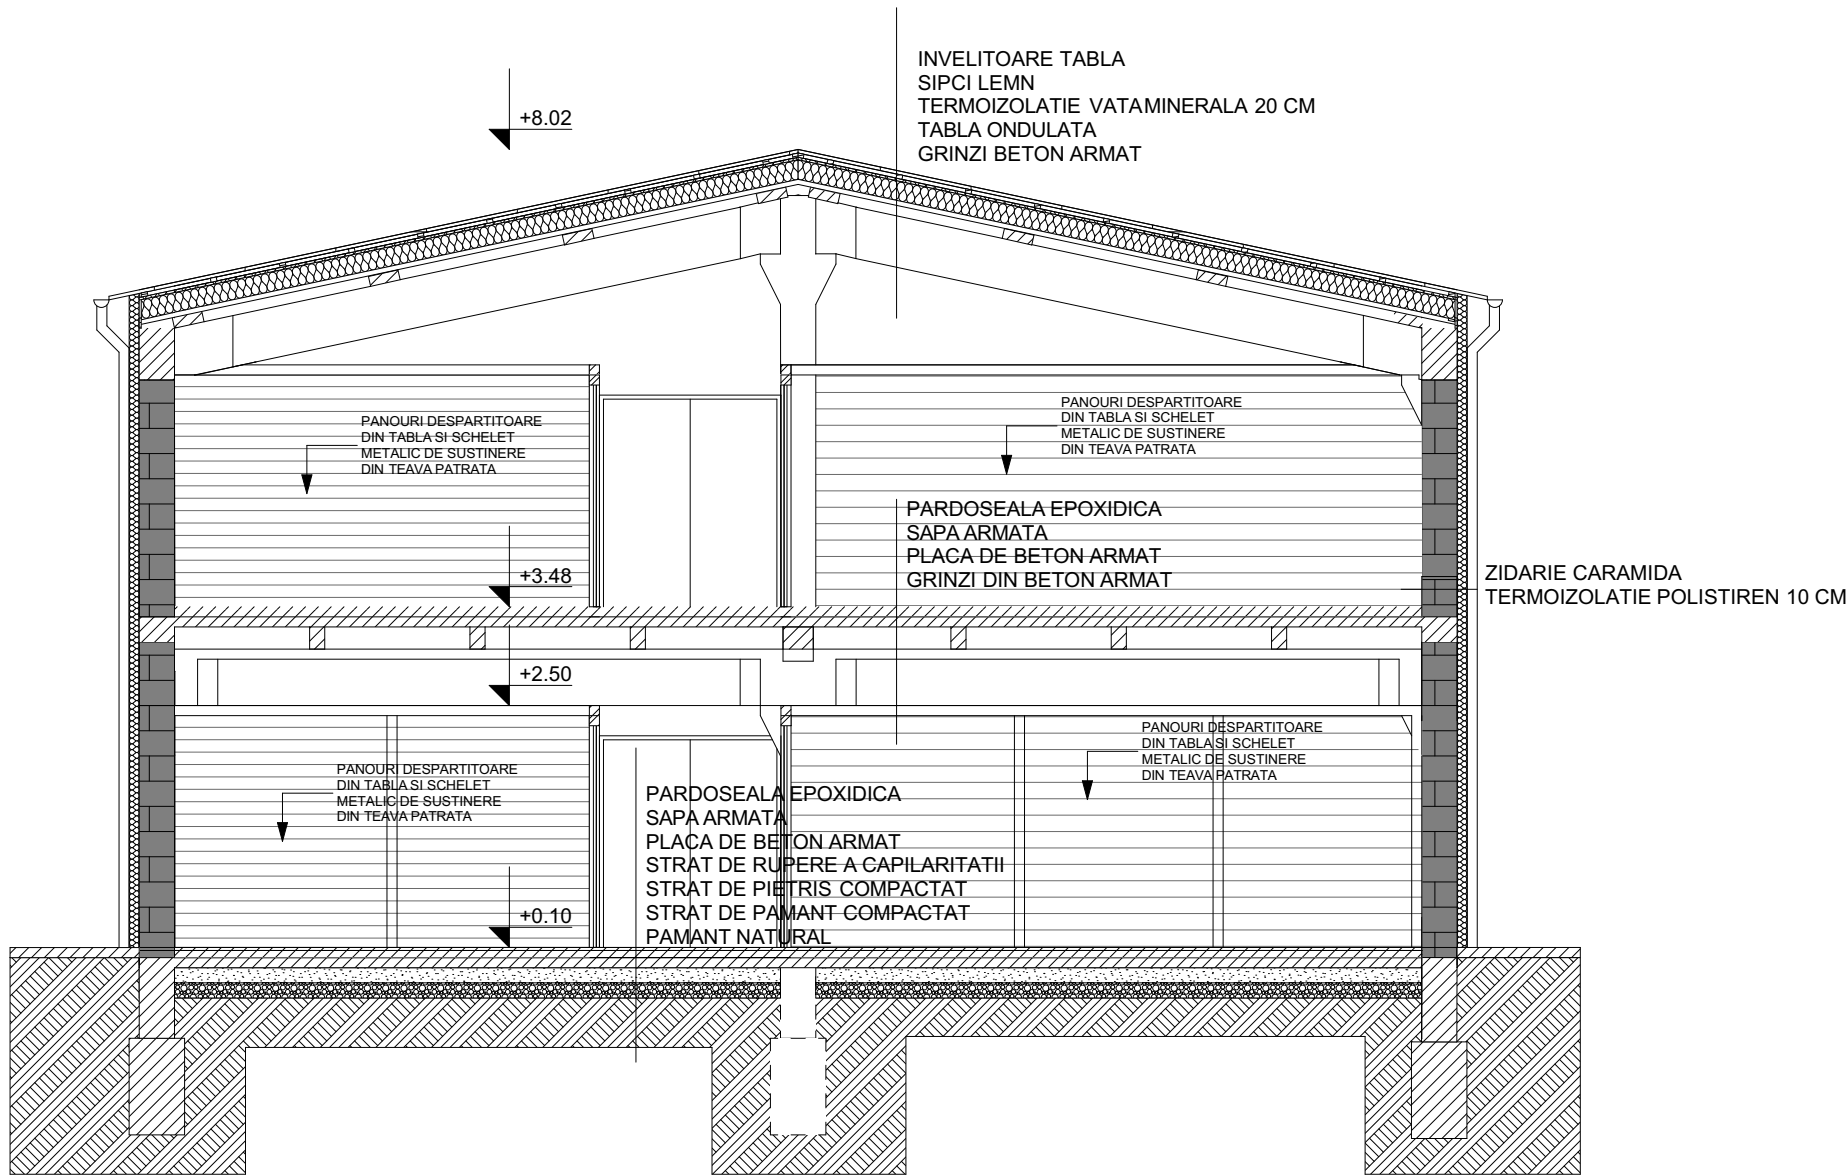


SECTIUNE A-A PROPU SA BLOC 1

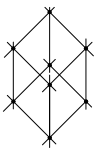

|   |                         |            |                                                                                   |                                |                     |
|---|-------------------------|------------|-----------------------------------------------------------------------------------|--------------------------------|---------------------|
| <div></div> <div>S.C. ATELIER CUBE STUDIO S.R.L.<br/>J5/355/15.02.2022<br/>Oradea, str. Th. Sperantia nr.1, bl. PB10, ap.8<br/>Tel. 0741 457688 ; 0720 600020<br/>email : andaporumbreanu@gmail.com<br/>abrudan_tudor@yahoo.com</div> |                         |            | BENEFICIAR: SC FLAVOIA INVEST SRL                                                 |                                | PROIECT NR:<br>2024 |
|   |                         |            | PROIECT: SCHIMBARE DE DESTINATIE DIN HALE DE CRESTERE PUI IN SPATII DE DEPOZITARE |                                |                     |
|   |                         |            | jud. Bihor, com. NOJORID, sat LES ,NR 74C                                         |                                |                     |
| SPECIFICATIE   | NUME                    | SEM NATURA | DATA                                                                              | PLANSA:<br><br>SECTIUNE BLOC 1 | FAZA:<br>dtac       |
| SEF PROIECT   | ARH. ABRUDAN IOAN TUDOR |            | 07.2024                                                                           |                                |                     |
| PROIECTAT   | ARH. ABRUDAN IOAN TUDOR |            | SCARA                                                                             |                                | PLANSA NR:          |
|   | ARH. STAG.ARDELEAN ANDA |            | SC.                                                                               |                                | 11.A                |
| REDACTAT   | ARH. STAG.ARDELEAN ANDA |            | 1:75                                                                              |                                |                     |