



PLAN MANSARDA

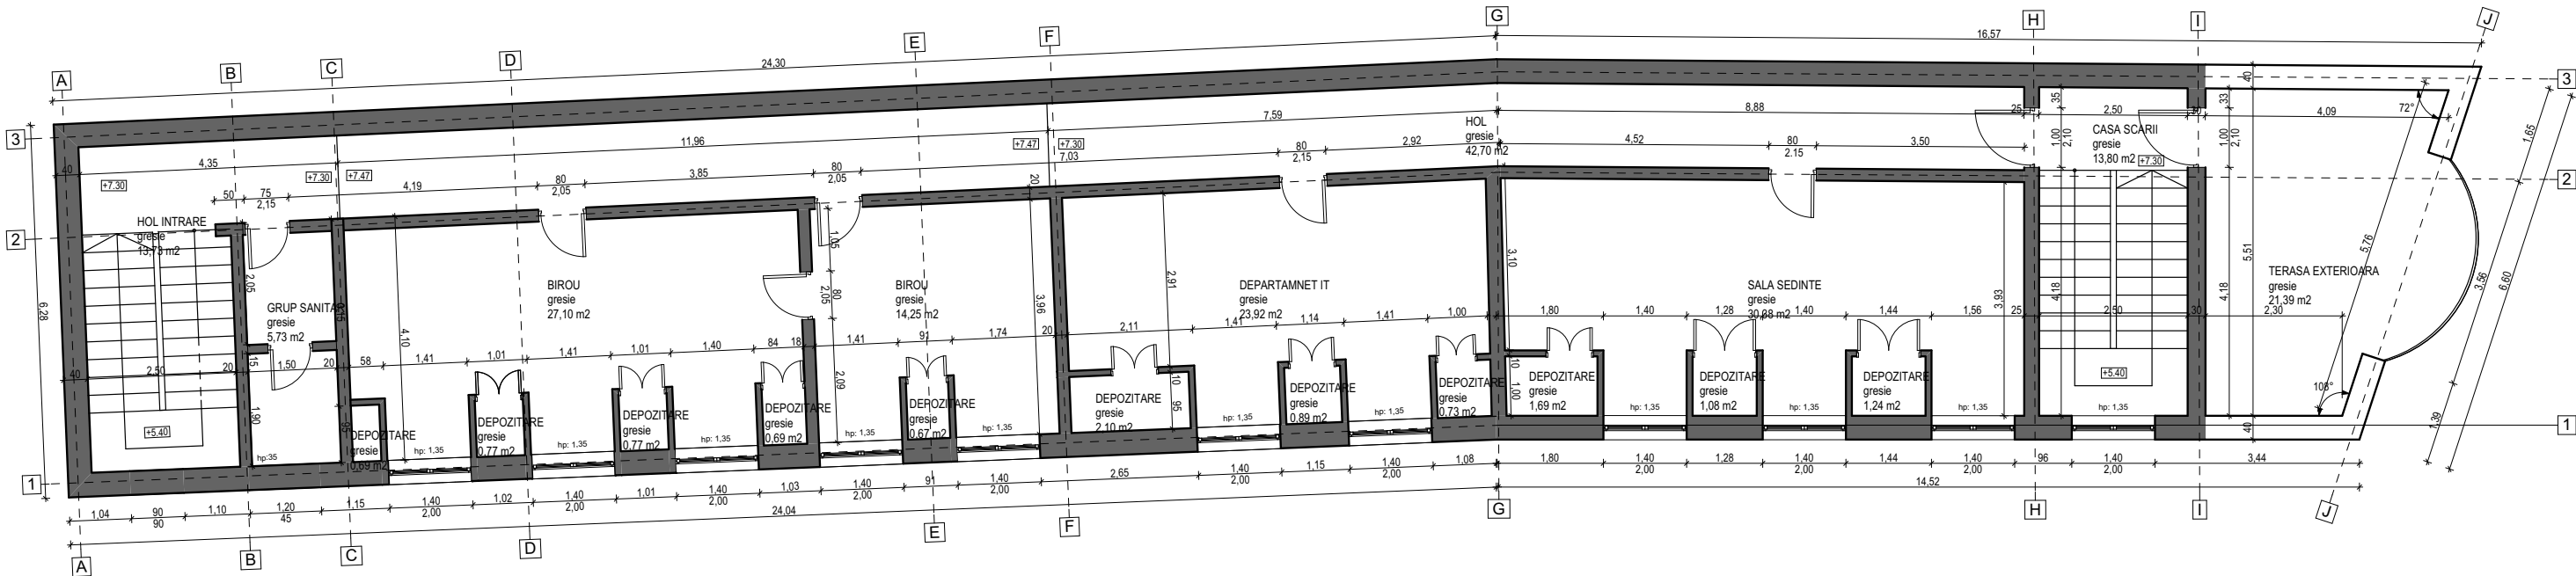

PLAN INVELITOARE

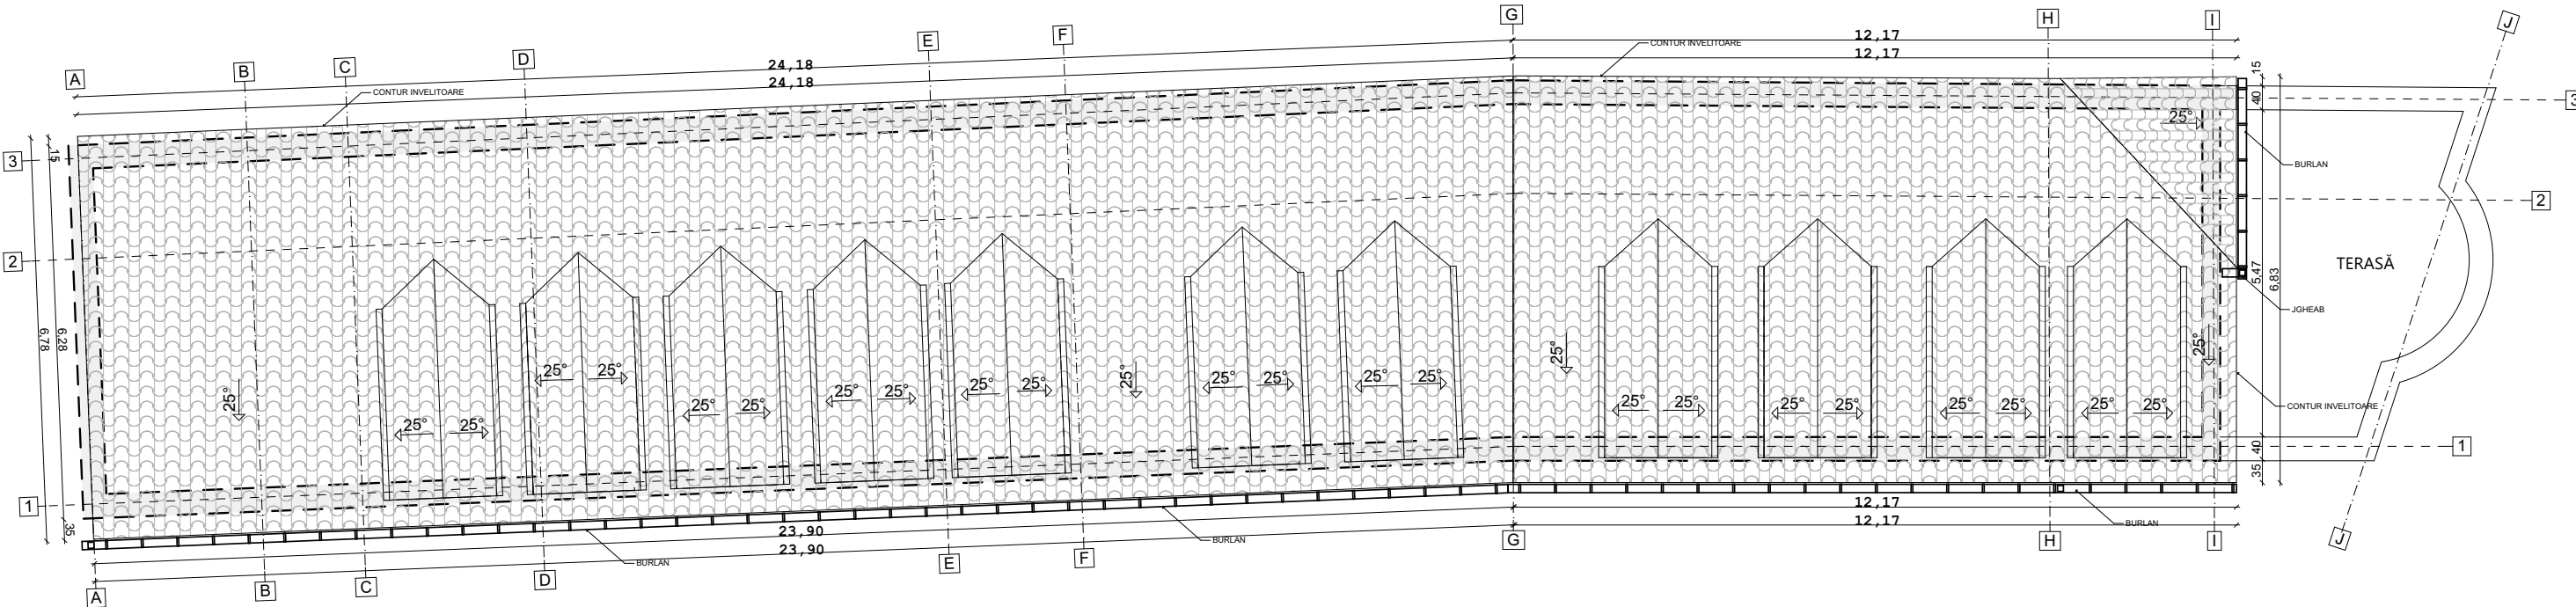

PARTER	ETAJ	MANSARDA
ARIE CONSTRUITA 253.00 mp	ARIE CONSTRUITA 254.20 mp	ARIE CONSTRUITA 254.20 mp
ARIE UTILA 201.56 mp	ARIE UTILA 204.88 mp	ARIE UTILA 181,53 mp
		ARIE TERASA 21,39 MP
		ARIE CONSTRUITA P+E+M, INCLUSIV TERASELE= 760 mp

Verificator/Expert	Nume	Semnatura	Cerinta	Referat / Expertiza nr. / Data
	Oradea 410019, str. Mihai Eminescu nr. 25. Tel.: 0751.175974; proatrium54@yahoo.com Nr. O.R.C.: J 05/4692/94, Cod fiscal: R 6577181			
Sei proiect:	arh. Lungu Mircea Calin		Scara: 1:100	Beneficiar: SC PRINCES STUDIO SRL
Proiectat:	arh. Lungu Mircea Calin		Elaborat: Aug. 2016	Titlu proiect: Schimbare dest. din magazine, birouri, clad. adm. in sp. comercial, bar, scoala de meserii mun. ORADEA, str. Principatelor Unite, nr. 10, jud. BIHOR
Desenat:	arh. stag. Viana Vandici		Data listarii: 08.08.2016	Titlu plansa: PLAN MANSARDA PLAN INVELITOARE RELEVU
				Proiect nr.: 1007
				Faza: D.T.A.C
				Plansa nr.: A05,A06