



PLAN PARTER

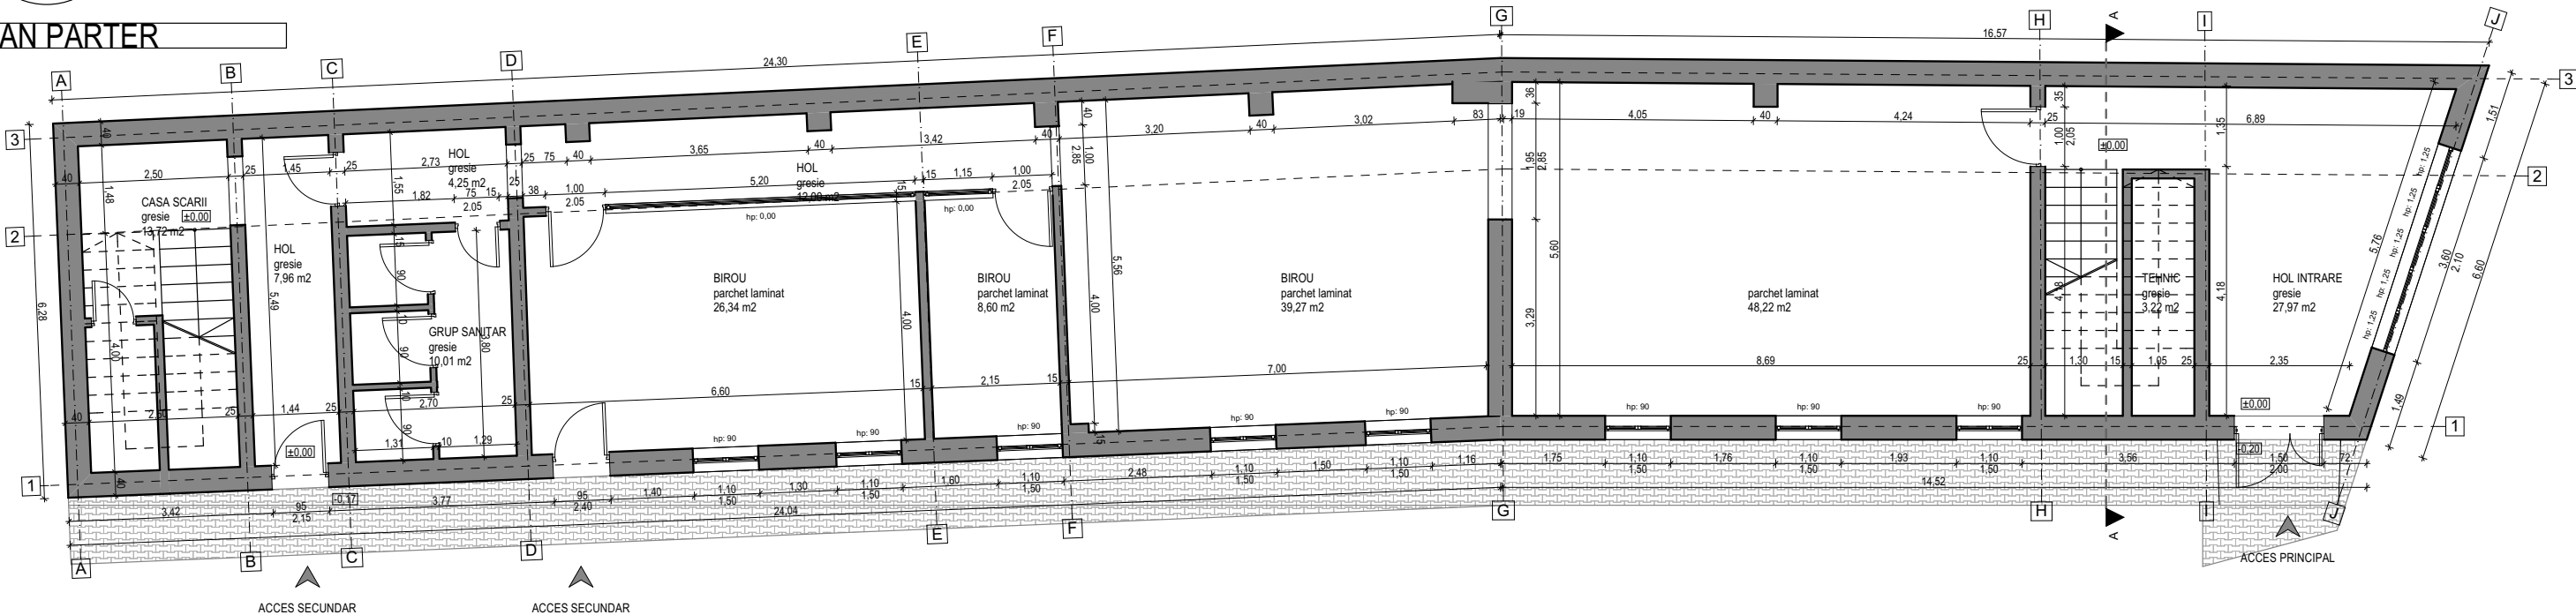

PLAN ETAJ

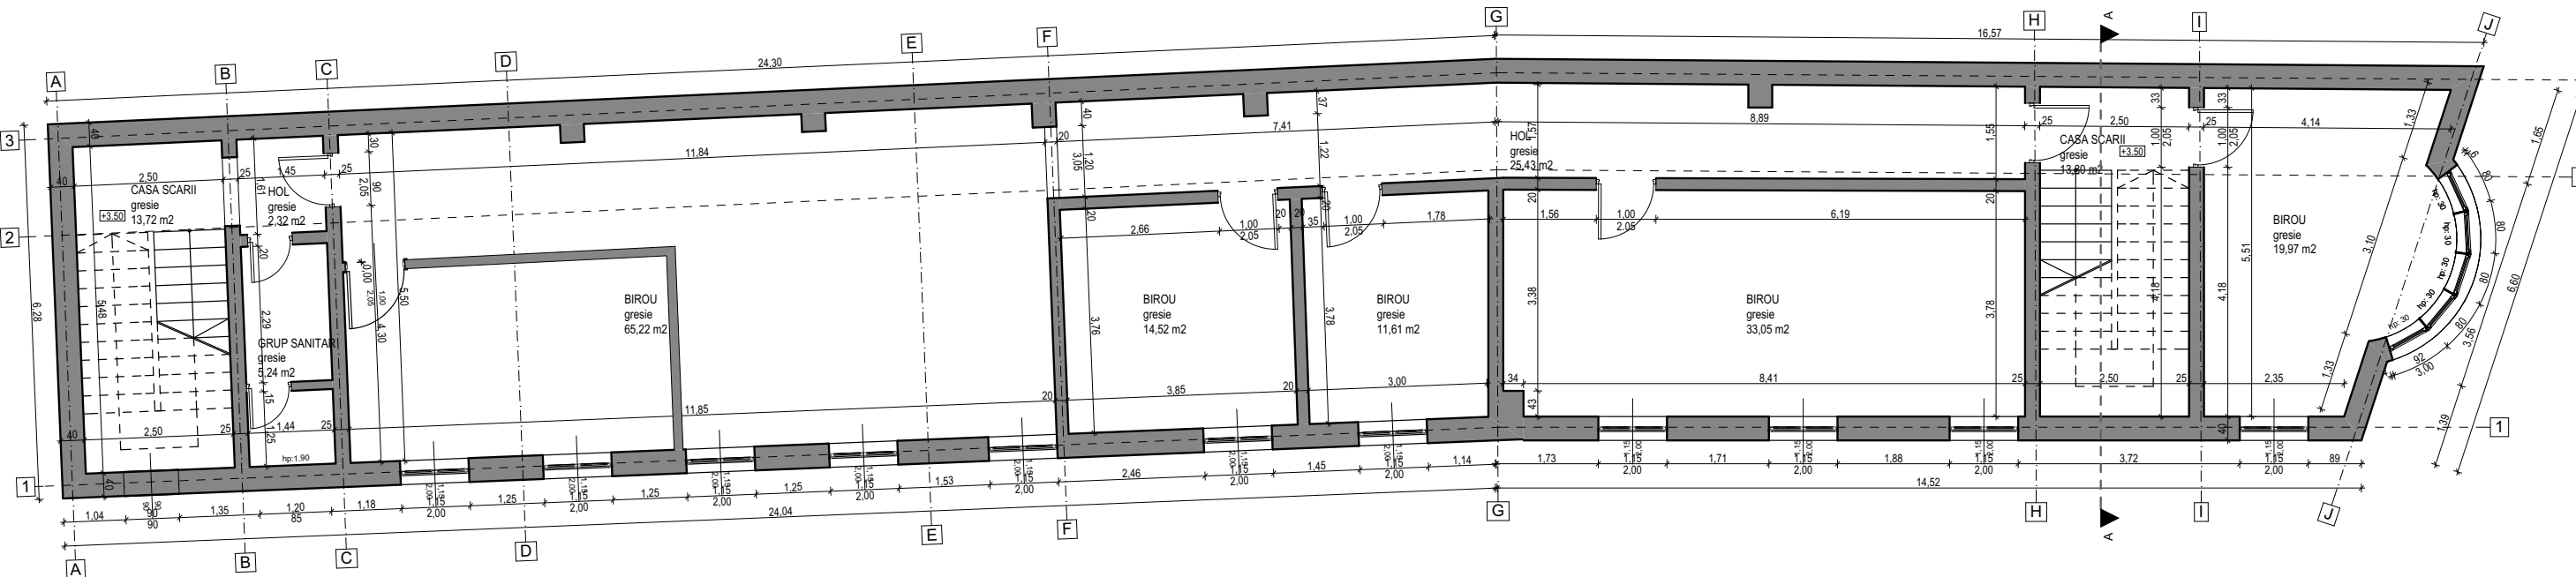

PARTER	ETAJ	MANSARDA
ARIE CONSTRUITA 253.00 mp	ARIE CONSTRUITA 254.20 mp	ARIE CONSTRUITA 254.20 mp
ARIE UTILA 201.56 mp	ARIE UTILA 204.88 mp	ARIE UTILA 181,53 mp
		ARIE TERASA 21,39 MP
		ARIE CONSTRUITA P+E+M, INCLUSIV TERASELE= 760 mp

Verificator/Expert	Nume	Semnatura	Cerinta	Referat / Expertiza nr. / Data	
	Oradea 410019, str. Mihai Eminescu nr. 25. Tel.: 0751.175974; proatrium54@yahoo.com Nr. O.R.C.: J 05/4692/94, Cod fiscal: R 6577181			Beneficiar: SC PRINCES STUDIO SRL	Proiect nr.: 1007
Sef proiect:	arh. Lungu Mircea Calin		Scara: 1:100	Titlu proiect: Schimbare dest. din magazine, birouri, clad. adm. in sp. comercial, bar, scoala de meserii mun. ORADEA, str. Principatelor Unite, nr. 10, jud. BIHOR	Faza: D.T.A.C
Proiectat:	arh. Lungu Mircea Calin		Elaborat: Aug. 2016	Titlu plansa: PLAN PARTER PLAN ETAJ RELEVU	Plansa nr.: A03, A04
Desenat:	arh. stag. Viana Vandici		Data listarii: 08.08.2016		